

CITY OF NORTH LAS VEGAS

INTEROFFICE MEMORANDUM

To: Sharianne Dotson, Principal Planner, Land Development & Community Services Dept.
From: Jimmy Love, Major Projects Coordinator, Department of Public Works
Subject: SUP-56-2024 **Tropical/Pecos Commercial**
Date: October 23, 2024

The Department of Public Works recommends that this item comply with the conditions of approval for T-MAP-12-2024.

Jimmy Love



Digitally signed by Jimmy Love
DN: C=US,
E=jlove@cityofnorthlasvegas.com, O=City of
North Las Vegas, OU=Development & Flood
Control, CN=Jimmy Love
Reason: I am the author of this document
Date: 2024.10.23 09:59:46-07'00'

Jimmy Love, Major Projects Coordinator
Department of Public Works

Mayor
Pamela A. Goynes-Brown

City Manager
Micaela Rustia Moore

Council Members
Ruth Garcia-Anderson
Isaac E. Barron
Scott Black
Richard J. Cherchio



Land Development & Community Services
Alfredo Melesio, Jr., Director
Building Safety & Fire Prevention Division
2250 Las Vegas Boulevard, North · Suite #125 · North Las Vegas, Nevada 89030
Telephone: (702) 633-1577 Fax: (702) 649-9643 · TDD: (800) 326-6868
www.cityofnorthlasvegas.com

October 24, 2024

Planning and Zoning Department

Attention: Sharianne Dotson

Subject: Conditional Approval of Project SEC Tropical/Pecos (APN-123-30-301-002)

SUP# 56-2024

The North Las Vegas Fire Prevention Division grants conditional approval for this project to proceed with the current site plan, provided that the fire department access lanes are redesigned to align with the original proposal around the mini storage facility. This redesign must comply with Section 503 of the 2018 International Fire Code.

The updated plan should include a full 360-degree access lane around the building, as well as a secondary access point that meets the North Las Vegas Fire Code Amendment 503.1.2 requirements, based on the latest revised site plan.

Please note that these conditions will be reviewed during the civil review process. However, we want to ensure that the project can accommodate these changes.

Respectfully,

Jason McMillan
Fire Prevention Supervisor

LAS VEGAS OFFICE
1980 Festival Plaza Drive, Suite 650
Las Vegas, NV 89135
T: 702.792.7000
F: 702.796.7181

KAEMPFER

CROWELL

Robert J. Gronauer
rgronauer@kcnvlaw.com

October 1, 2024

VIA ELECTRONIC UPLOAD

NORTH LAS VEGAS COMPREHENSIVE PLANNING DEPARTMENT
2250 Las Vegas Blvd. North
North Las Vegas, Nevada 89106

**Re: *Justification Letter –Zone Change, Special Use Permits, Site Plan Review,
Waiver, and Tentative Map
Intercapital Asset Management, LLC
Tropical and Pecos***

To Whom It May Concern:

Please be advised our office represents the Applicant in the above-referenced matter. The proposed project is located on approximately 10.41 acres at the southeast corner of East Tropical Parkway and North Pecos Road. The property is more particularly described as Assessor's Parcel Number 123-30-301-002 ("the Property"). The Property is zoned Neighborhood Commercial (C-1) with a land use designation of Neighborhood Commercial (NC). The Applicant is requesting a zone change, site plan review, special use permits, waiver, and single lot commercial tentative map for a commercial development which will include a mini-storage facility, hospital, tavern, retail, and two drive-thru restaurants.

Zone Change

The Applicant requests a zone change from C-1 to General Commercial (C-2). There have been several proposed developments on the Property, including residential and commercial. Based on past neighborhood meetings and feedback from the neighbors in the immediate area, commercial is preferred on the Property. The Applicant is proposing various uses that are compatible with that request, providing appropriate neighborhood uses for the community. The request to C-2 is conforming under the existing Neighborhood Commercial master plan designation.

All proposed uses are permitted by right, or with the approval of a special use permit, under the current C-1 zoning district, with the exception of the hospital, due to overnight stays. Neighbors have expressed support of the hospital use during the neighborhood meeting. With that, the proposed zone change will not adversely affect the area nor allow uses that are not already contemplated under the existing C-1 zoning.

Special Use Permits

Taverns, mini-storage facilities, and hospitals are permitted in the C-2 zoning district upon the approval of a special use permit. All three (3) uses are appropriate within residential area and will be utilized by the surrounding communities.

The mini-storage facility will be located along the southern portion of the site, setback from the residential 30-feet, providing between 20 to 30-feet of landscaping. The Applicant is providing a double row of intense landscaping to further protect the residents to the north and south and has removed the roll-up doors and drive aisle along the southern property line. The mini-storage facility will be gated with access granted only to those with a paid unit. Mini-storage facilities are quiet uses with extremely low traffic counts. The proposed use will not create a negative impact on the residential to the south and will provide a needed residential use in the area. Hours of operation for the mini-storage will be 6:00am to 10:00pm, not 24 hours.

The hospital would be centrally located on the site and setback a minimum of 85-feet from adjacent residential to the east, which includes 21-feet of landscaping. The proposed hospital will be a rehabilitation hospital for various conditions including stroke, brain injury, hip fracture and other complex neurological and orthopedic conditions. There will be no drug or alcohol rehabilitation at the proposed hospital. The hospital will have inpatient services with a total of 60 beds. The proposed hospital is a low intensity use when it comes to traffic, light, and noise, and is compatible and harmonious with the surrounding residential and other proposed uses.

The tavern (full on-sale and restricted gaming) would be located on the northwest corner of the Property at the intersection of Pecos and Tropical. The tavern will also provide a sit down restaurant area for families, which has been requested from many neighbors who attended the neighborhood meeting. Taverns are required to be a minimum of 500-feet from residential. Here, the Applicant requests to allow for a reduced separation to the north, west, and east, all of which are buffered by an adequate barrier, as required by Code. The residential to the east would be sufficiently buffered by the proposed restaurant and retail uses shown on the site plan. The residential to the north and west will be buffered the existing right-of-ways, both major arterials with heavy traffic noise. Therefore, the proposed use permit to reduce the distance separation would not affect the existing residential.

Site Plan Review

As noted above, the Applicant is proposing a mini-warehouse facility, rehabilitation hospital, a tavern, two drive-thru restaurants, and a retail building.

The mini-storage facility will be three-stories, with a maximum height of 35-feet, and a total of 1,287 units. C-2 permits for up to 60-feet. However, the Applicant is providing a building height of only 35-feet, per the feedback received at the neighborhood meeting, which is permitted under the existing C-1 zoning. The mini-storage will be gated with both externally and internally accessible units. The roof line is flat with various height articulations to meet the design

requirements for commercial uses.

The hospital will be located in the center of the Property and will be single-story with a total of 63,967 square feet. The hospital includes various outdoor open space areas for patients to assist in their rehabilitation. The outdoor space will be utilized during daytime hours only. The hospital will be a low intensity use and is compatible and harmonious with the surrounding residential and other proposed uses.

The tavern, drive-thru restaurants, and retail building will be located along the northern side of the Property to allow for easy access from Tropical Parkway. The buildings will be single story with a maximum height of 26-feet. The rooflines will include articulations to meet the design standards within the Code. The tavern will have a small outside dining area located on the north side of the building.

The Applicant is providing a total of 252 parking spaces where 242 spaces are required. The perimeter landscaping along the east and south property lines ranges from 20-feet to over 30-feet, with a double row of trees, to provide adequate buffering for the residential. Access to the Property is provided from both Pecos Road and Tropical Parkway to ensure adequate circulation onto and through the Property.

Waiver of Use-Specific Standard

Twenty-six percent of the net lot area is provided as open space, exceeding the required twenty-four percent. The Applicant requests a waiver to allow 9,792 square feet of the open space requirement for frontage open space for the hospital where 13,300 square feet is required. The intent of Chapter 17.20.020(B)(6)(i), which requires a minimum of three-fourths (3/4) of the total open space requirement be dedicated to the hospital frontage, is to provide a setting for the building and visual continuity within the community for major hospitals situated on large properties. Notable examples of larger landscaped frontages are seen at the North Las Vegas VA Medical Center, Centennial Hills Hospital, and Summerlin Hospital Medical Center. In contrast, the proposed hospital is smaller and integrated within a commercial development featuring numerous different uses. As a compensating benefit, the total landscaping as proposed exceeds the minimum open space requirements, and meets the intent of Chapter 17.20.020(B)(6), by promoting visual continuity with the surrounding environment and contributing to an aesthetically pleasing development.

Tentative Map

Lastly, the Applicant is submitting a single lot commercial subdivision tentative map as a companion application with this project.

October 16, 2024

Page 4

KAEMPFER

CROWELL


Thank you in advance for your time and consideration regarding this application. Please feel free to contact me should you have any questions or concerns.

Sincerely,

KAEMPFER CROWELL



Bob Gronauer

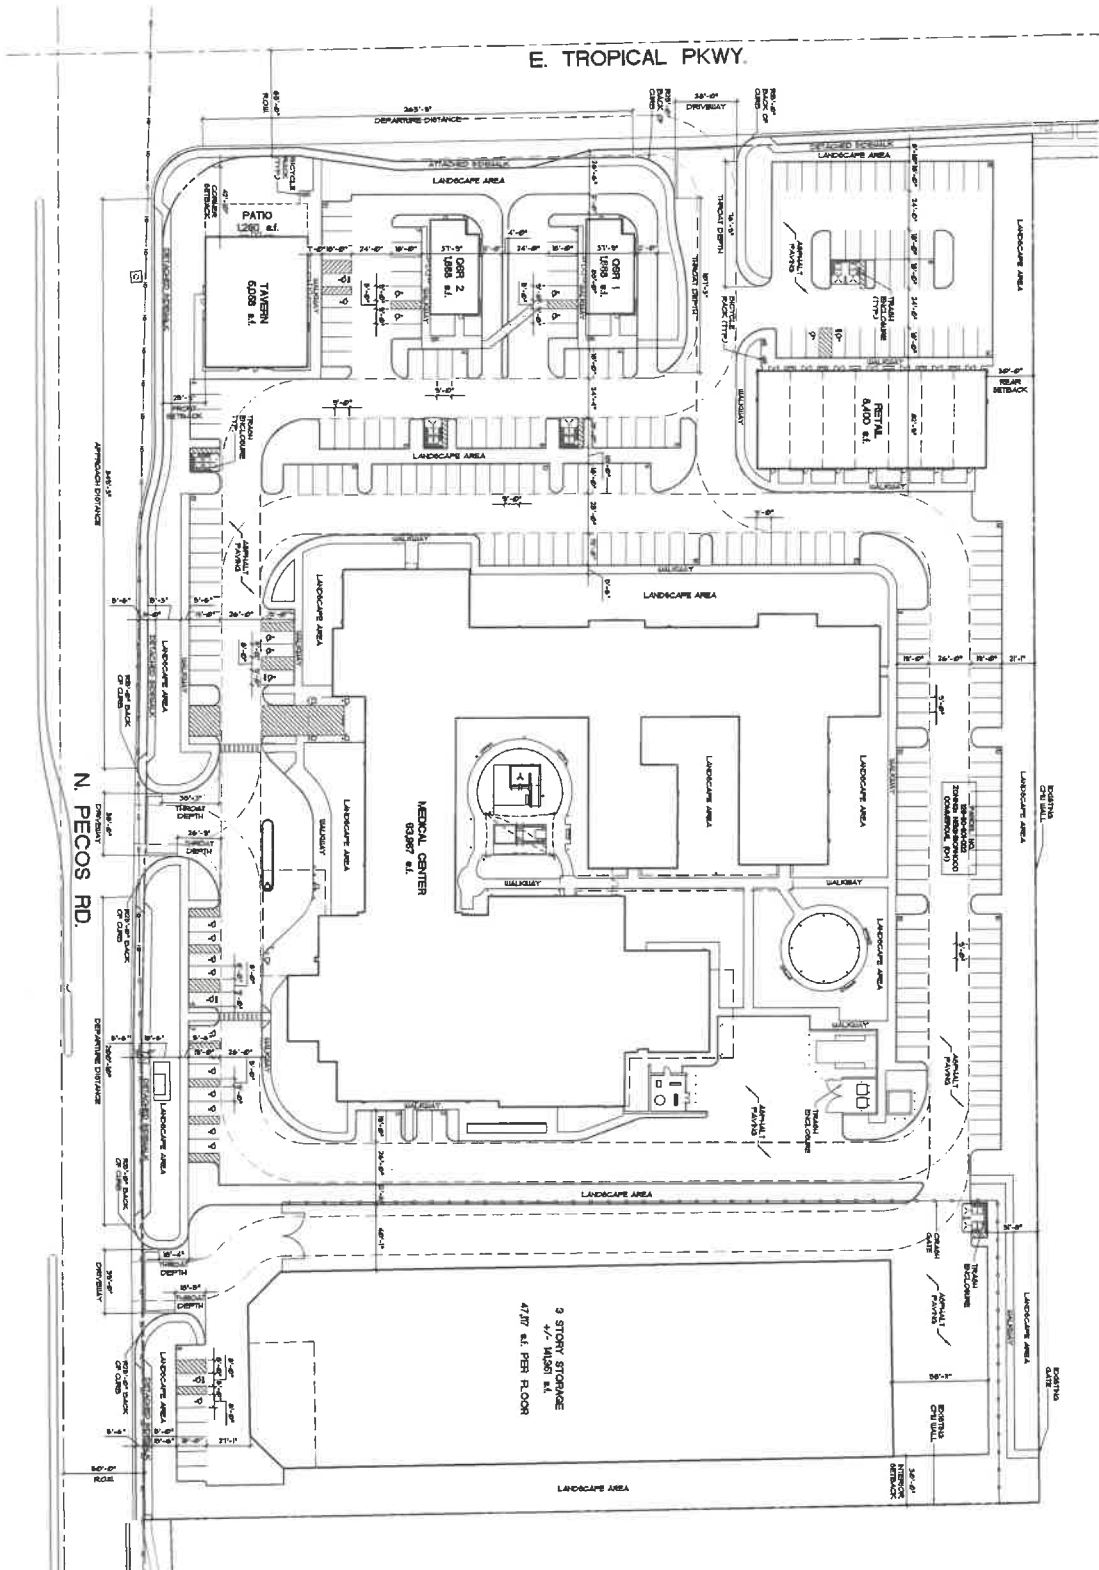

SITE INFORMATION

[illegible]

PARKING CALCULATIONS

[illegible]

VICINITY MAP






SITE PLAN

SCALE: 1"=30'-0"
10.15.2024
24036

SEC TROPICAL AND PECOS

APN: 123-30-301-002

A2.2

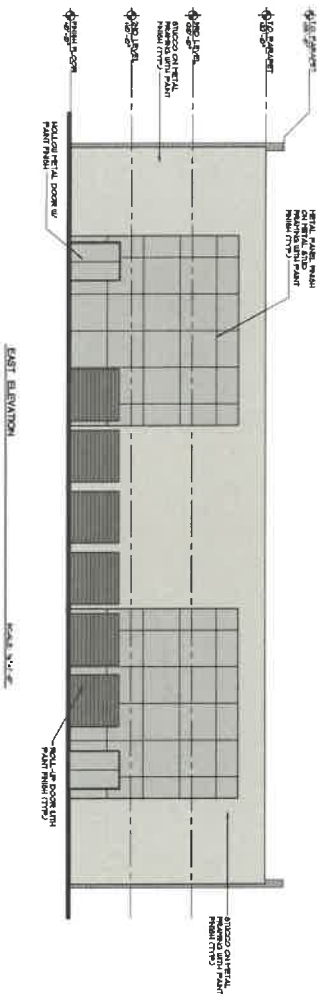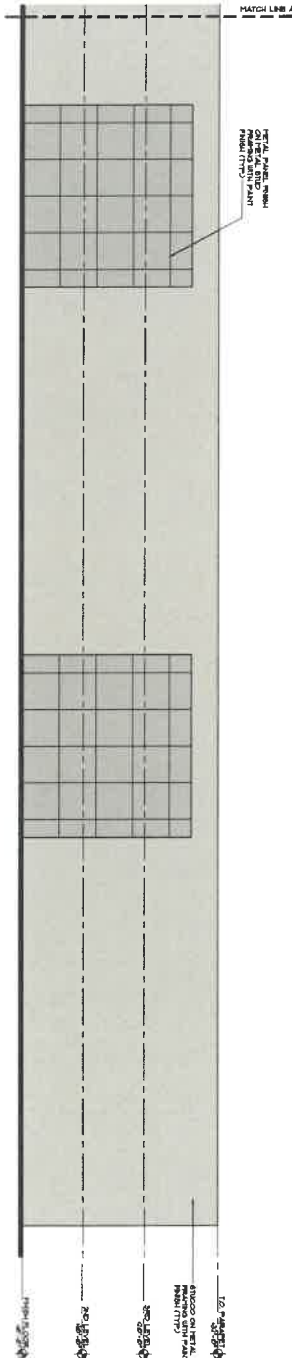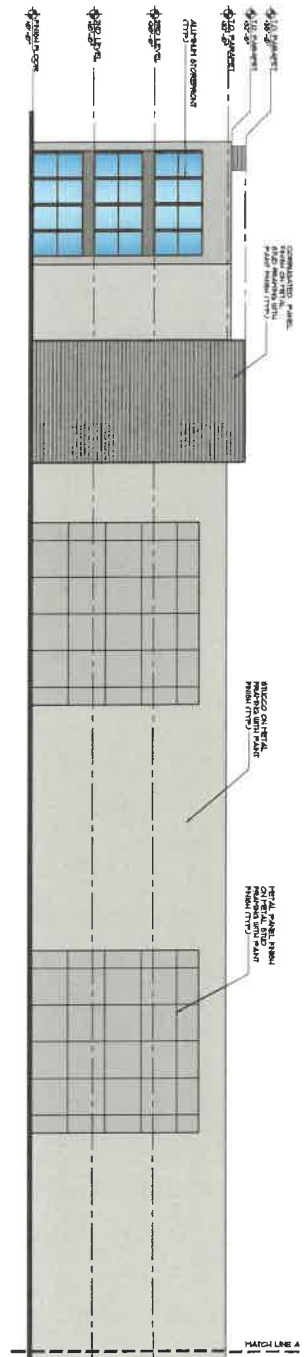

STORAGE FACILITY ELEVATIONS

SCALE: 1/8"=1'-0"
 09.25.2024
 24036


1. This drawing is the property of SCA design and is not to be reproduced, stored in a retrieval system, or transmitted in any form or by any means, electronic, mechanical, photocopying, recording, or by any information storage and retrieval system, without the prior written permission of SCA design.




SEC TROPICAL AND PECOS

APN: 123--30--301-002

A1.1

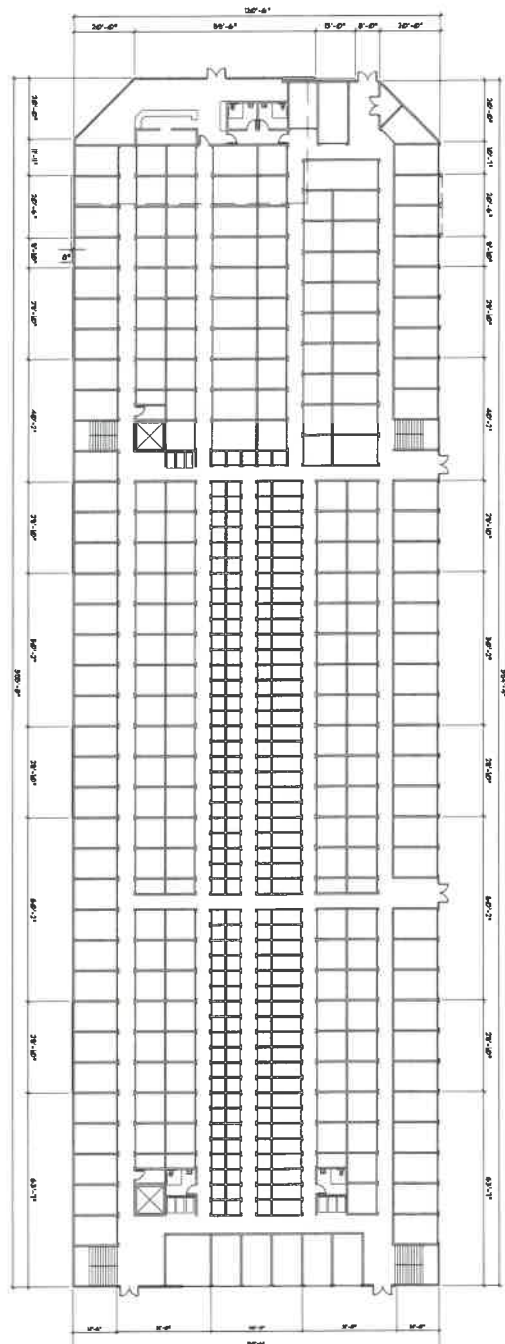

MINI-STORAGE FIRST LEVEL FLOOR PLAN

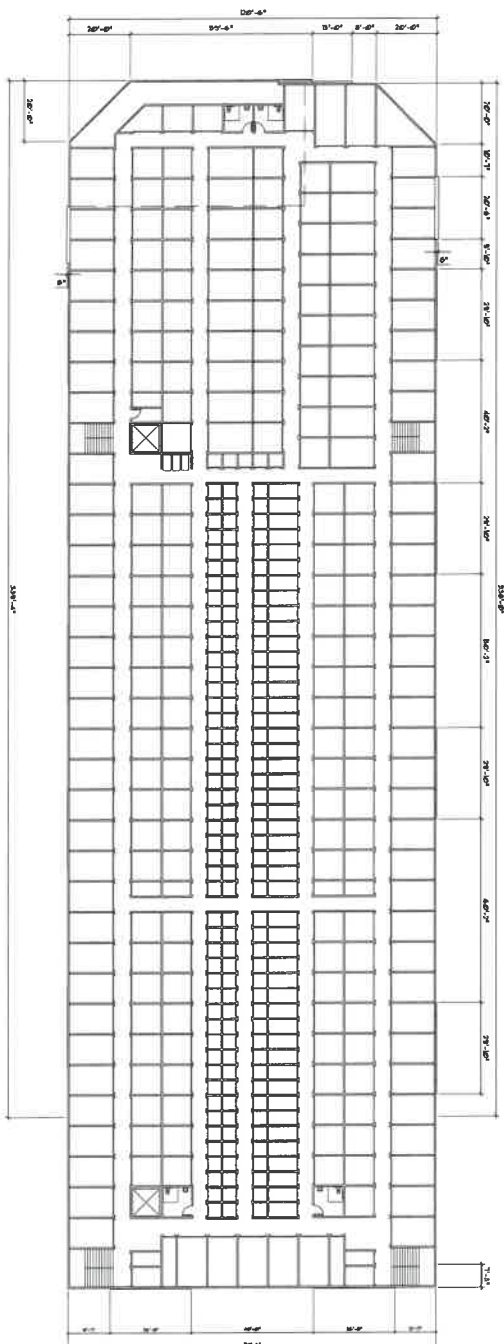


**MINI-STORAGE
SECOND & THIRD LEVEL, FLOOR PLAN**

STORAGE FACILITY FLOOR PLANS

SCALE: 1/8"=1'-0"
09.25.2024
24036

E. TROPICAL PKWY.

N. PECOS RD.

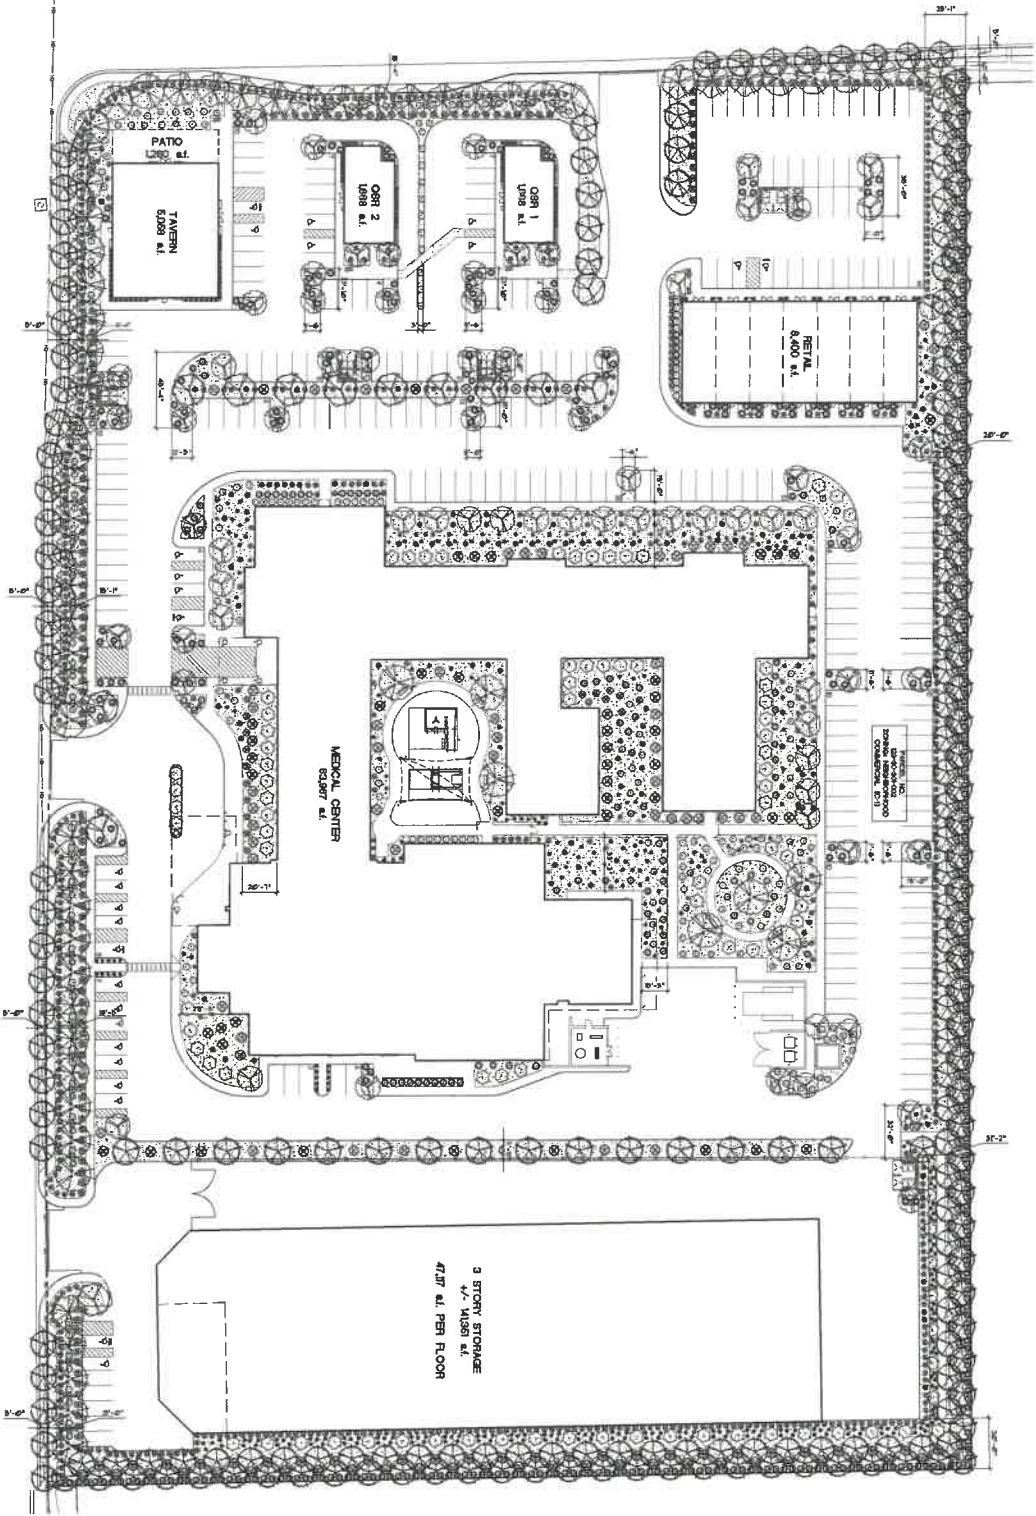

GENERAL NOTES

1. LANDSCAPE IS TO COMPLY WITH THE MINIMUM PLANTS LIST.
2. LANDSCAPE SHALL ALLOW UNOBTAINED VARIATION PLANTS, TREES AND SHRUBS TO BE SUBSTITUTED FOR THOSE LISTED.
3. TREES CANNOT BE PLANTED IN A LINE WITHIN 10' OF ANY BUILDING OR WALL.

LANDSCAPE CALCULATIONS

LANDSCAPE CALCULATIONS

- LANDSCAPE CALCULATIONS SHALL BE PROVIDED AS SHOWN IN THE PLAN, TREES AND SHRUBS SHALL BE PROVIDED AS SHOWN IN THE PLAN.
- LANDSCAPE CALCULATIONS SHALL BE PROVIDED AS SHOWN IN THE PLAN.

LANDSCAPE CALCULATIONS SHALL BE PROVIDED AS SHOWN IN THE PLAN.

LANDSCAPE PLAN

SCALE: 1"=30'-0"
10.15.2024
24036

No liability is assumed for the accuracy of the data delineated herein. Information on roads and other non-assessed parcels may be obtained from the Road Document Listing in the Assessor's Office.

USE THIS SCALE (FEET) WHEN MAP REDUCED FROM 11X17 ORIGINAL

Briana Johnson - Assessor


SECTION LINE

BOOK	30
T19S R6Z	
00 101	102 103
25 124	123 122
38 139	140 144

Scale: 1" = 200'

Rev: 12/29/2020


515

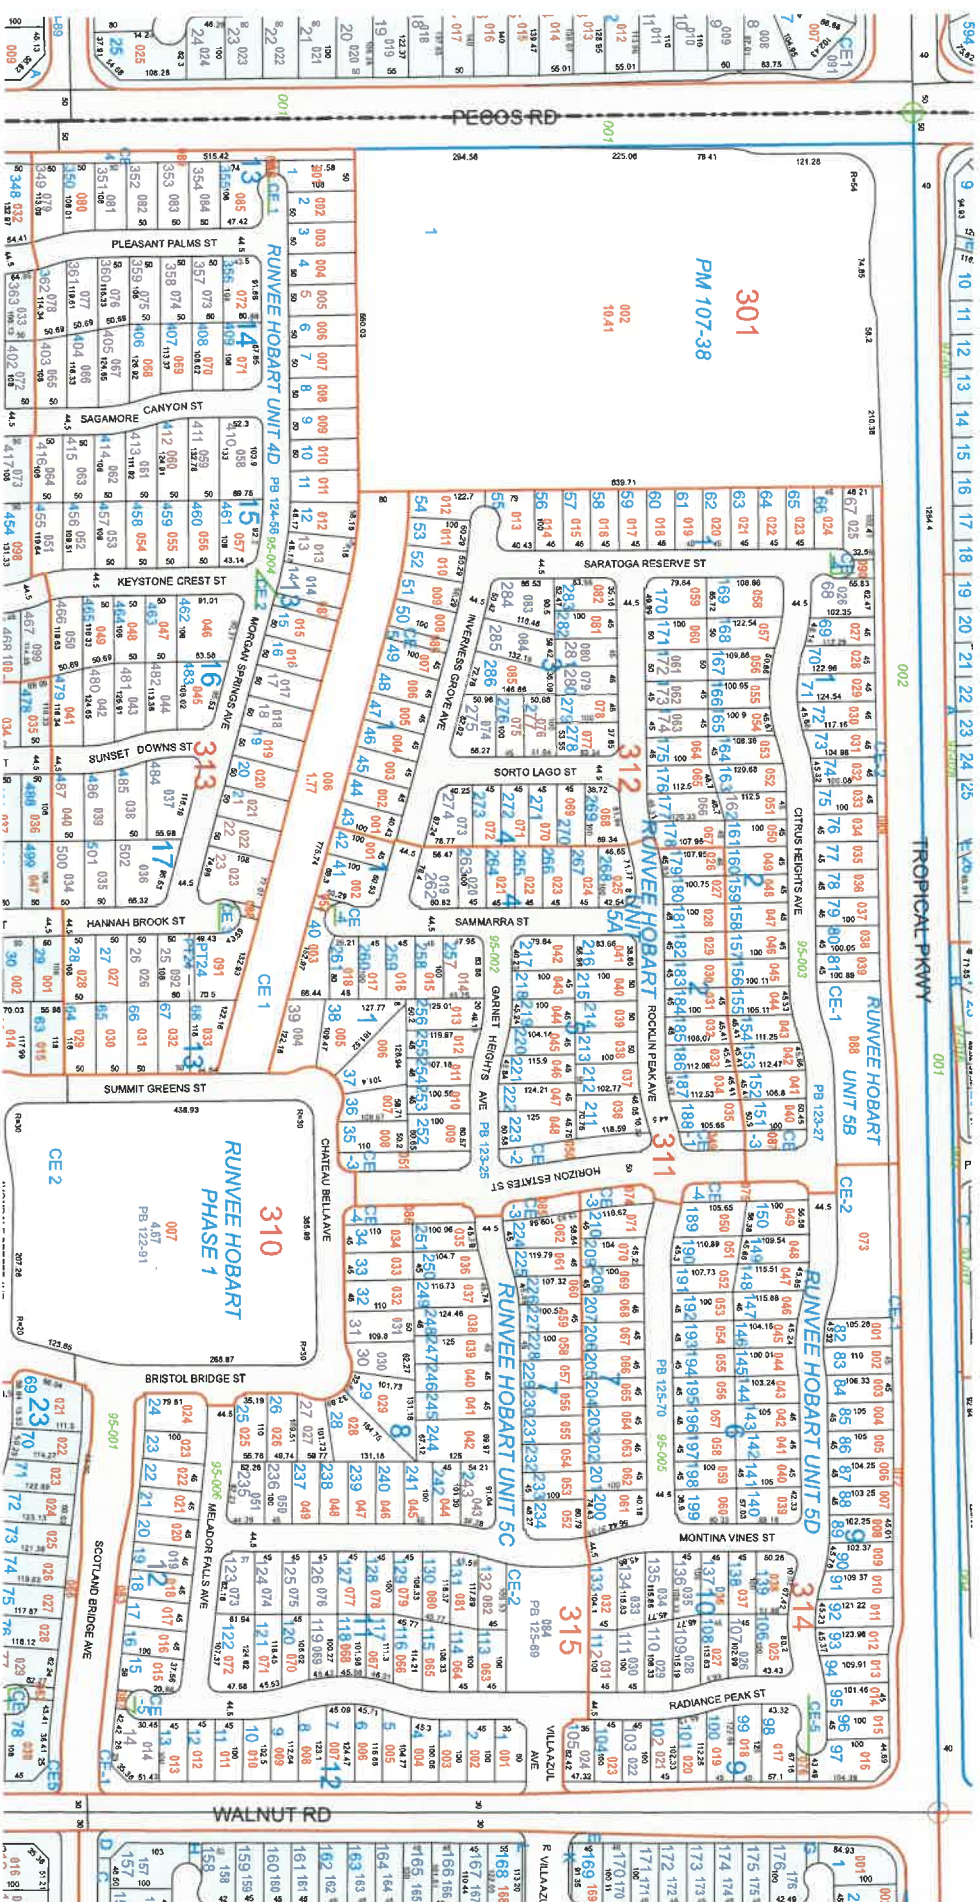[illegible]



THE CITY OF NORTH LAS VEGAS

Location & Zoning Map

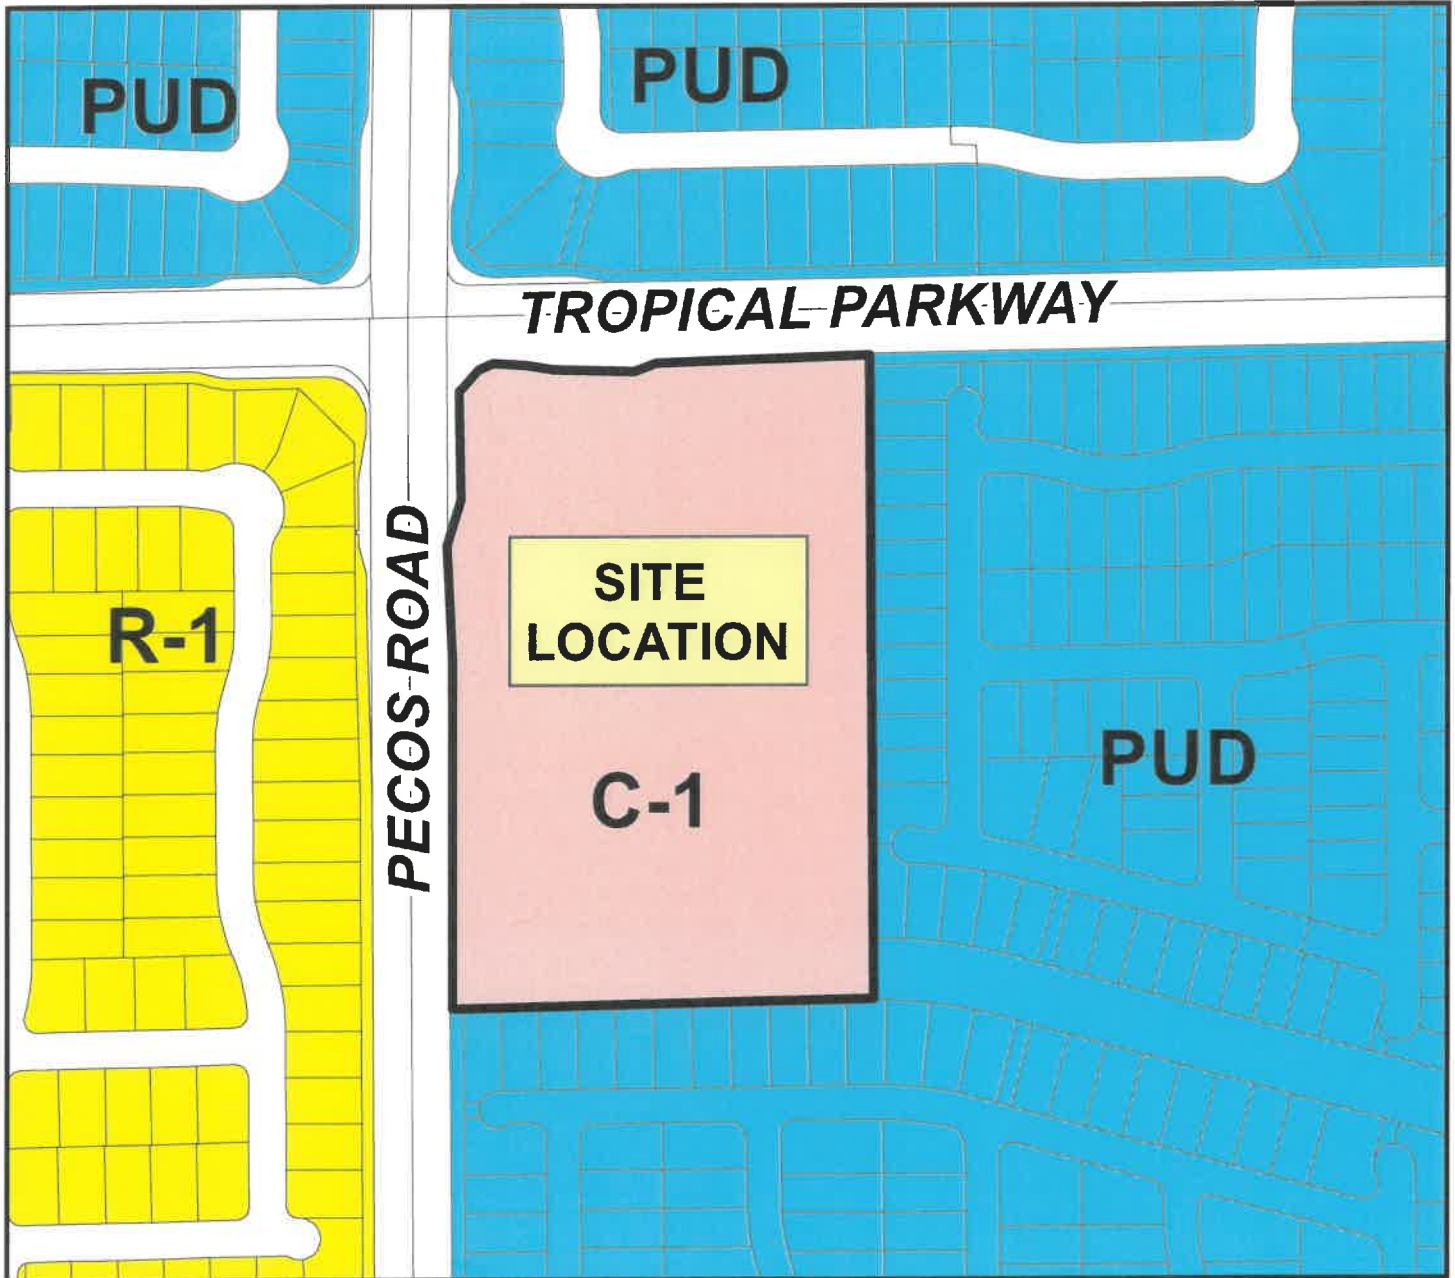

Applicant: Intercapital Asset Management
Application Type: Special Use Permit
Request: To Allow a Mini-Warehousing Establishment
Project Info: Southeast Corner of Pecos Road and Tropical Parkway
Case Number: SUP-56-2024

10/09/2024

