


A.P.N.: 139-04-201-026


VICINITY MAP

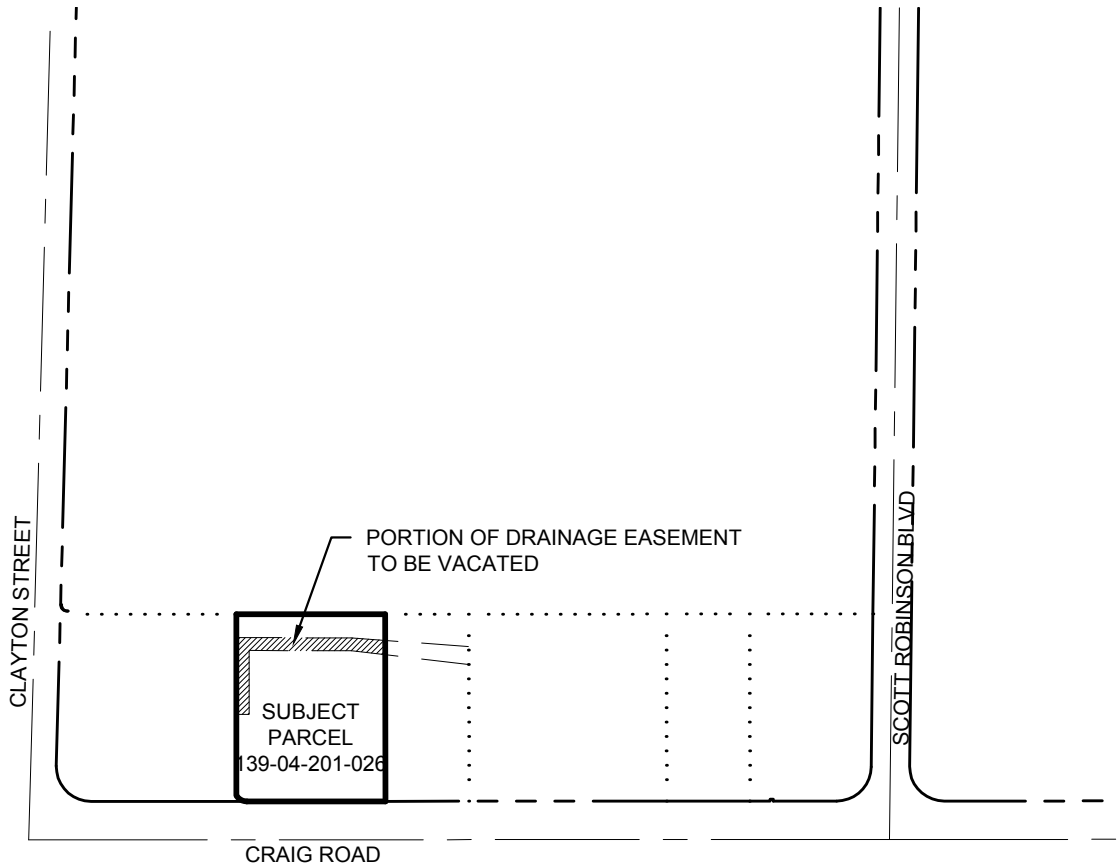


LEGEND:



DRAINAGE ESMT TO
BE VACATED

 

PROPERTY LINE

 

RIGHT-OF-WAY LINE



CENTERLINE



EASEMENT LINE



ADJACENT
PROPERTY LINE

DRAWN BY: JLI

PROJECT: CRAIG & CLAYTON

CHECKED BY: JLI

PROJECT No: 221012

SCALE: 1"=300'

DATE: 4/4/23

ZENITH ENGINEERING

1980 FESTIVAL PLAZA DRIVE
SUITE 450
LAS VEGAS, NV 89135
(702) 866-9535

