



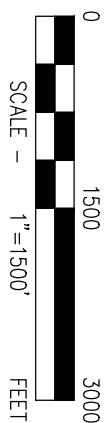


# THE VILLAGES AT TULE SPRINGS - VILLAGE 2 VICINITY MAP

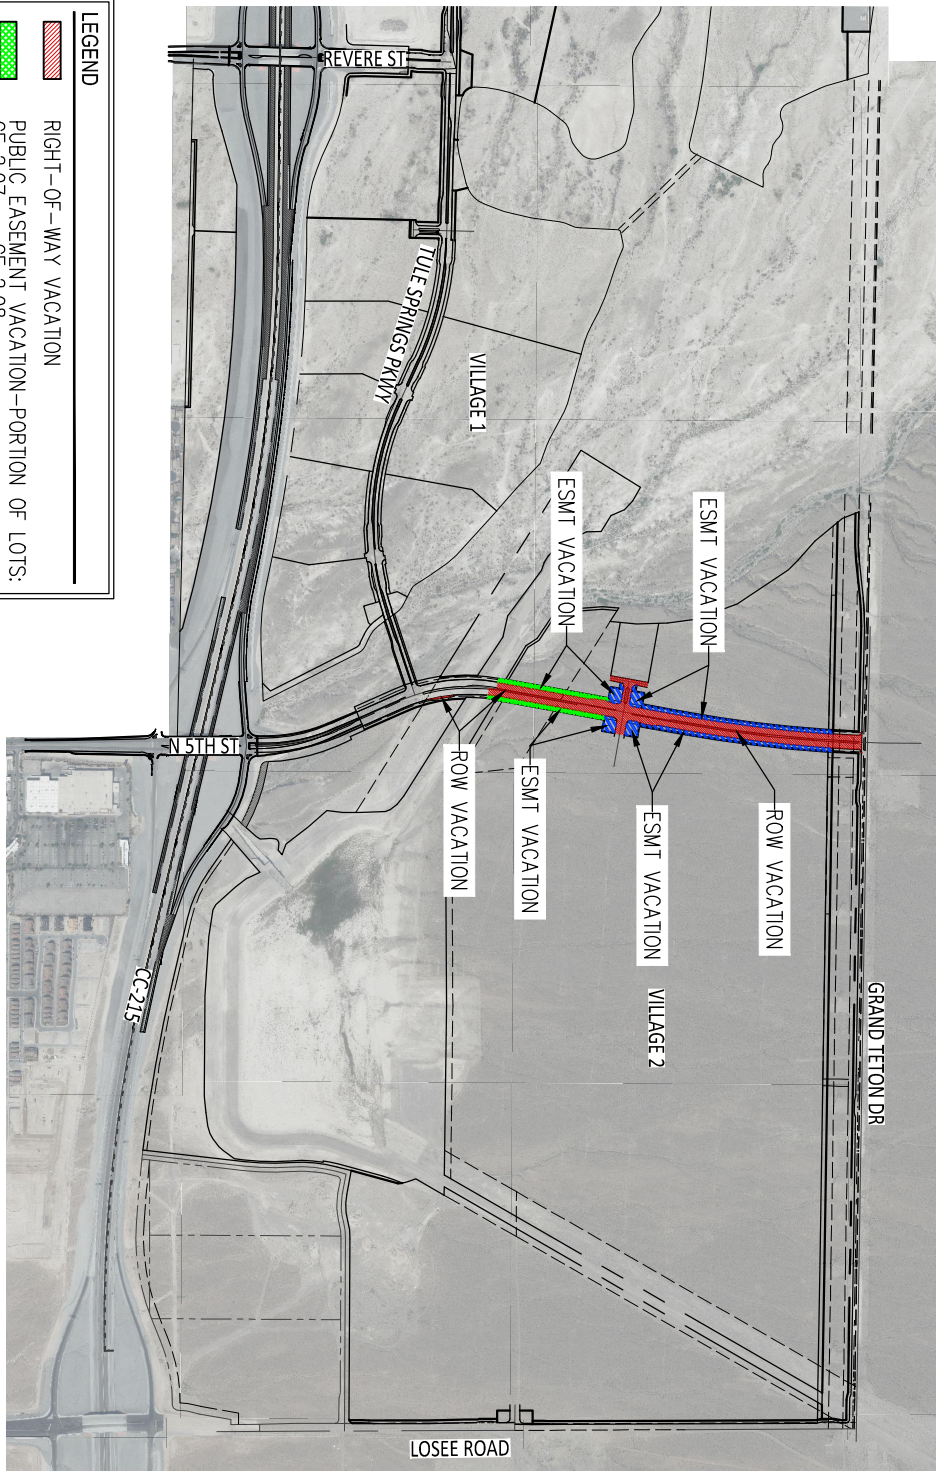

LEGEND	
	RIGHT-OF-WAY VACATION
	PUBLIC EASEMENT VACATION-PORTION OF LOTS: CE 2.07 CE 2.08
	PUBLIC EASEMENT VACATION-ALL OF LOTS: CE 2.02 AP 2.04 CE 2.03 AP 2.05 CE 2.10 AP 2.06 CE 2.11 AP 2.07



**Westwood**

Phone: (702)-284-5300  
5725 W. Badura Ave.  
Suite 100  
Las Vegas, NV 89118

VILLAGES AT TULE SPRINGS  
VILLAGE 2

N 5TH STREET ROW VACATION  
VICINITY MAP

DATE: 9/10/24

DRAFTER: JC

DESIGNER: TD

CHECKED: JJ

PROJECT NO.  
KBH2414

**EX-1**

SHEET 1 OF 1