


GRAPHIC SCALE IN FEET
0 40 80 160

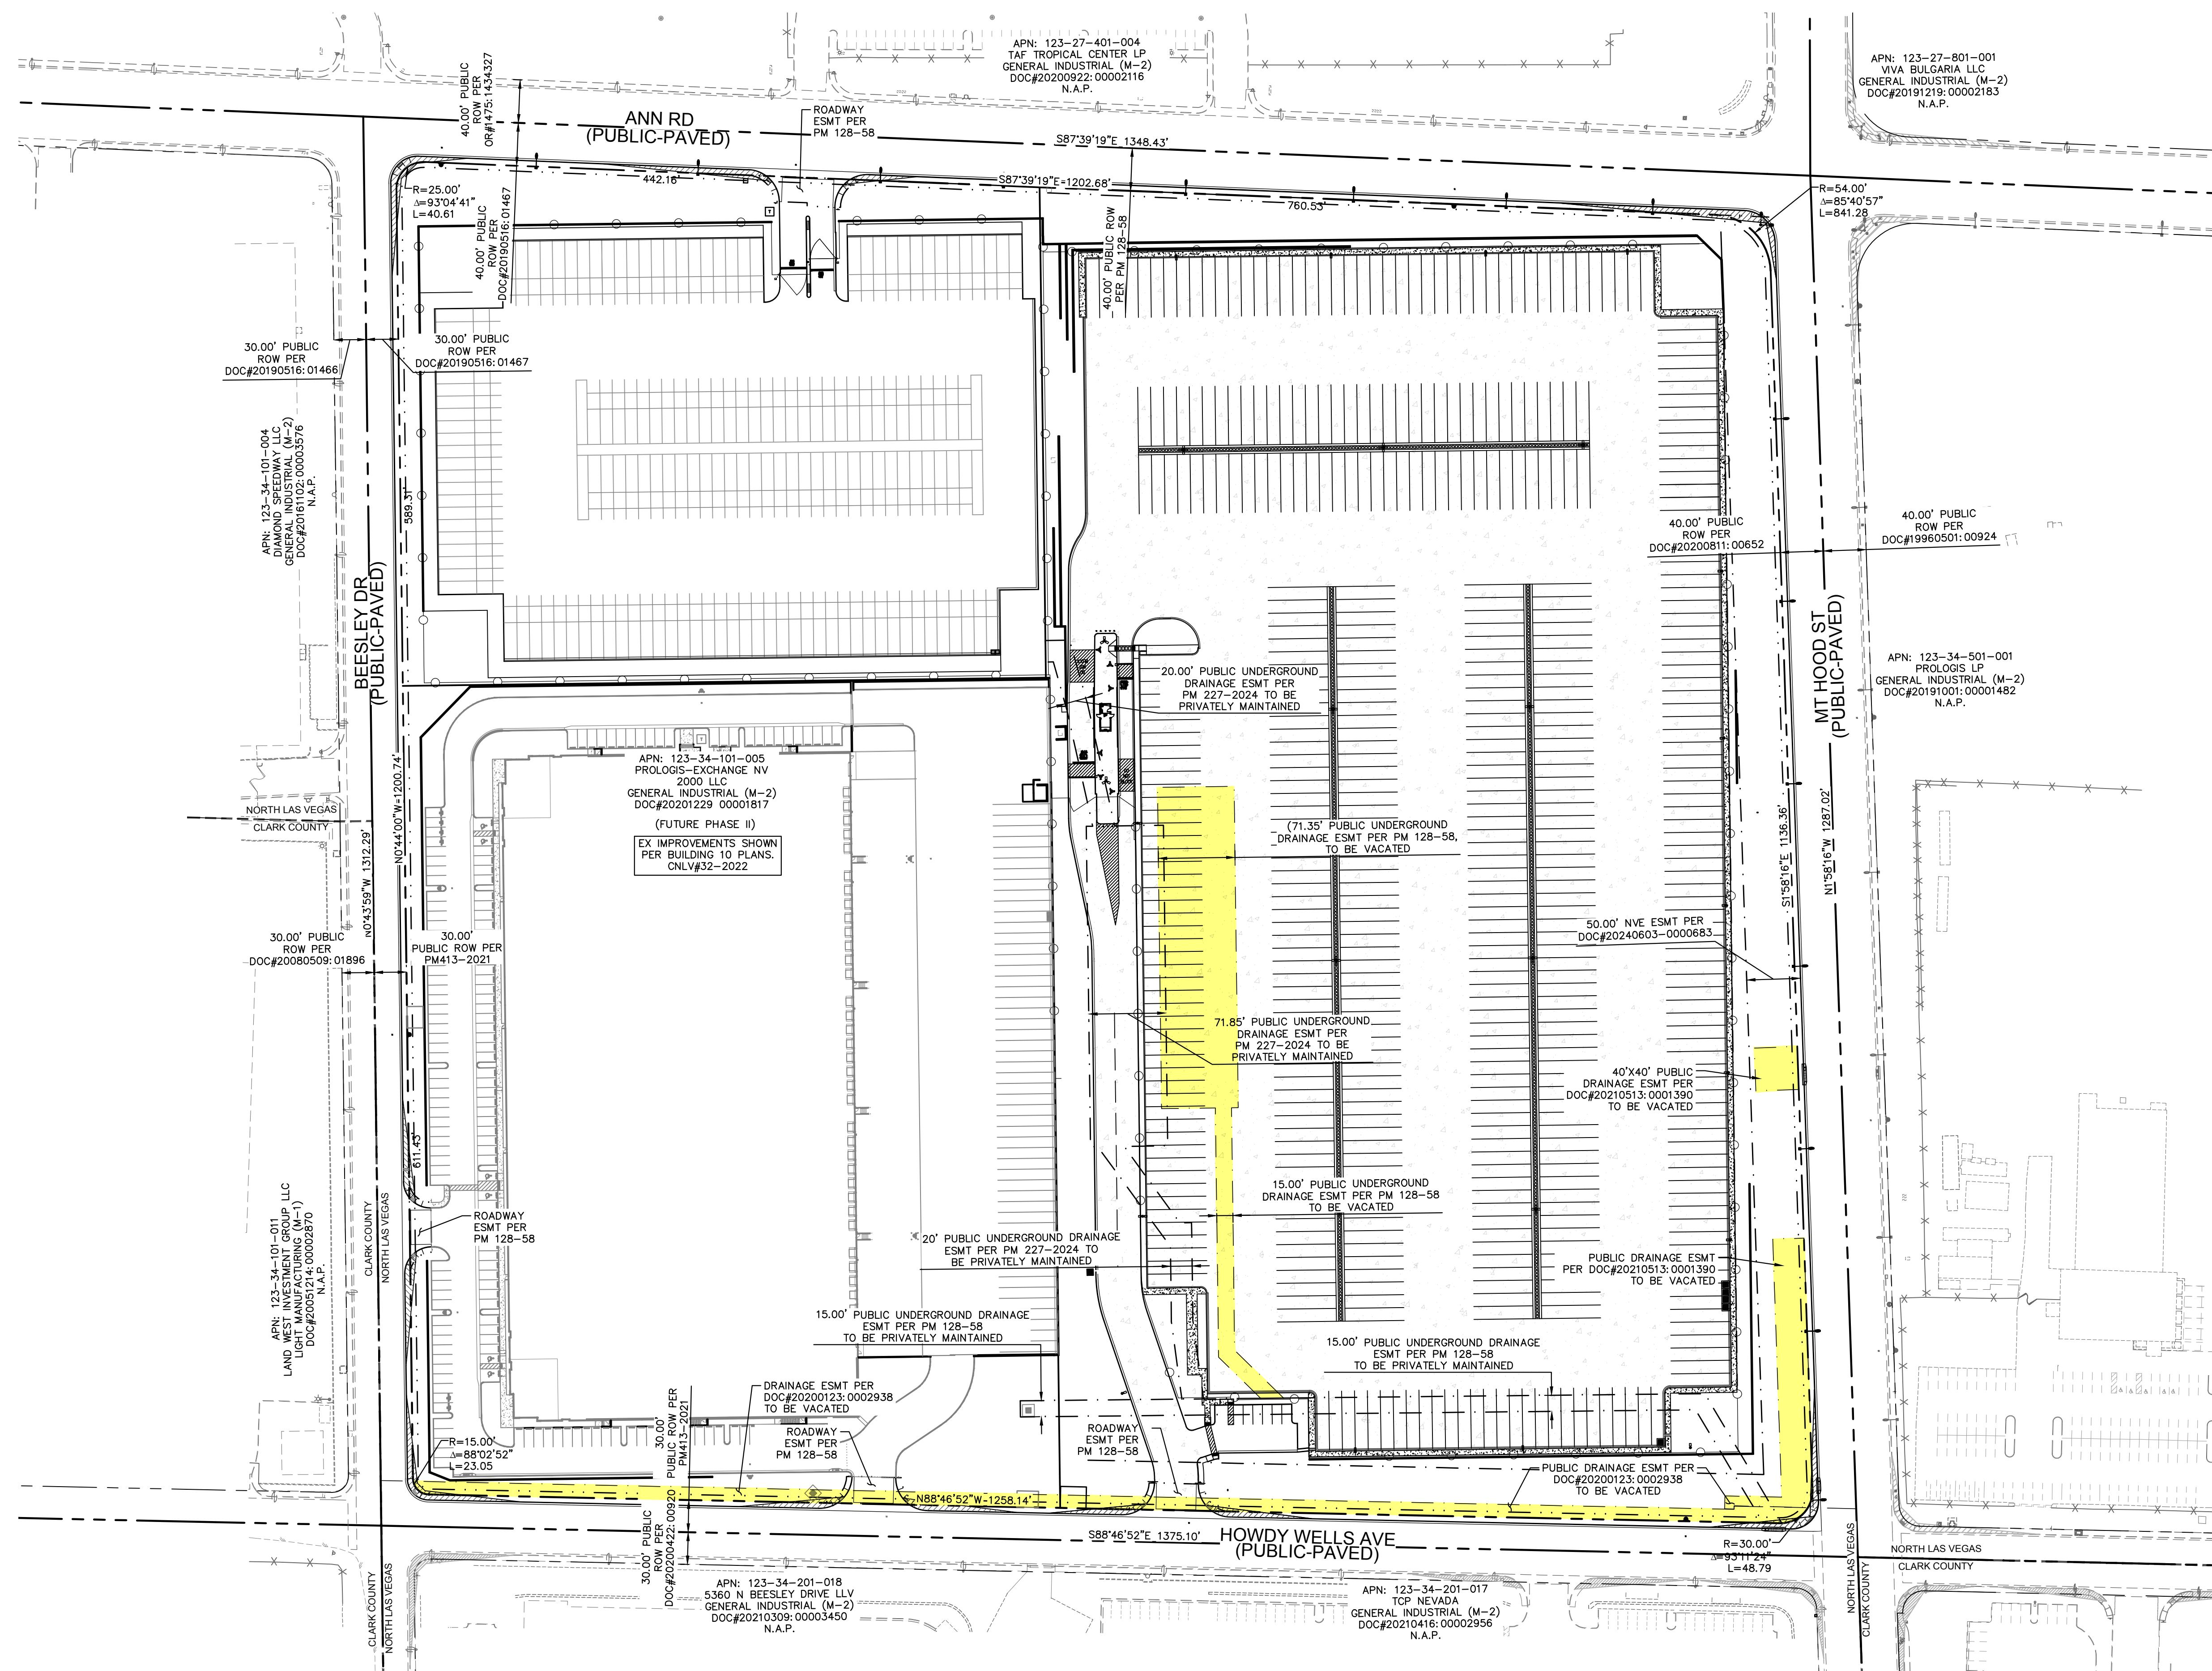

SPEEDWAY 10 SITE PLAN

Date: November 26, 2024 - 2:25pm / User: Talib, Cason
Print: K:\LAV\20240401-41 Acres Howdy Wells CADD\Exhibits\20241112 - Vacation Site Plan\192054001 - Vac Site Plan.dwg