
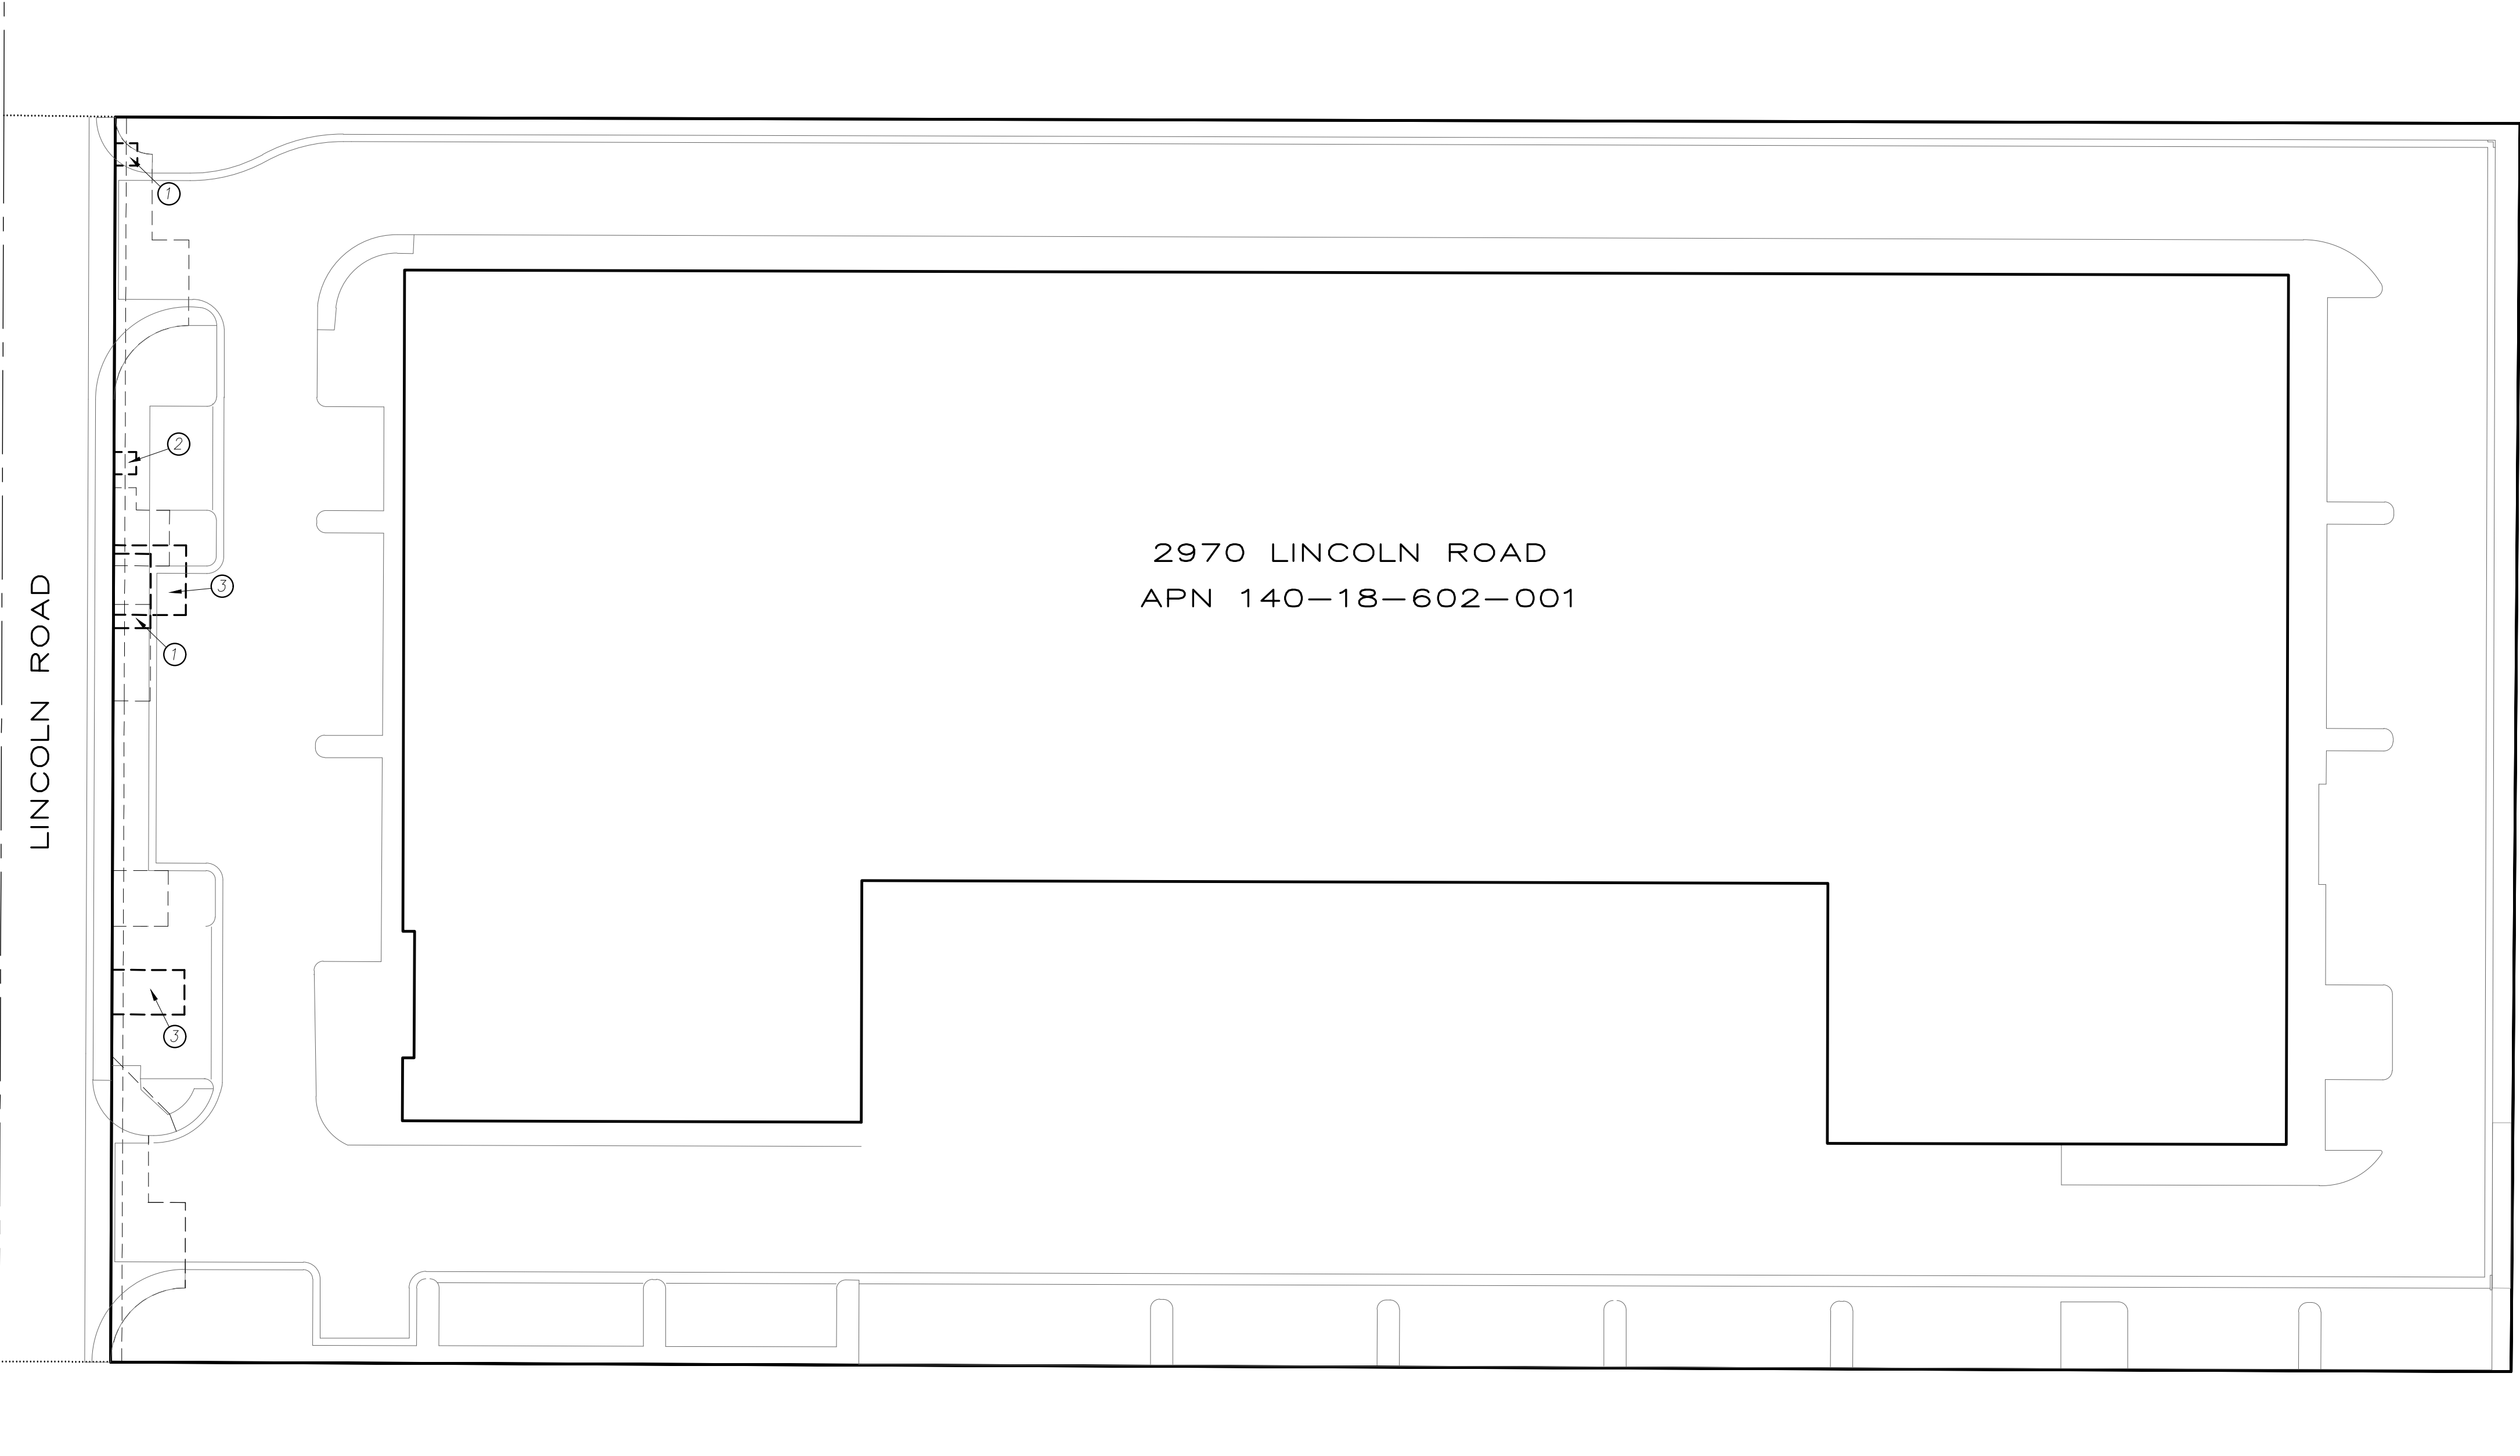


# EASEMENT VACATION/RELINQUISHMENT EXHIBIT

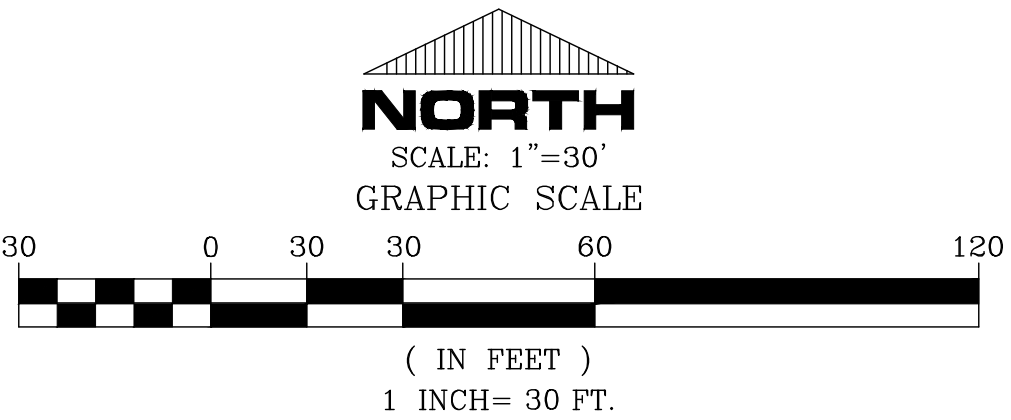

LEGEND	
	SUBJECT PARCEL BOUNDARY LINE
	STREET CENTERLINE
	EASEMENT LINE - TO REMAIN
	EASEMENT LINE - TO BE VACATED/RELINQUISHED
<b>O.R.</b>	OFFICIAL RECORDS OF CLARK COUNTY, NEVADA
<b>①</b>	EASEMENT GRANTED PER 20070726:01194 O.R. TO BE VACATED/RELINQUISHED
<b>②</b>	EASEMENT GRANTED PER 20080117:01569 O.R. TO BE VACATED/RELINQUISHED
<b>③</b>	EASEMENT GRANTED PER 20191007:02353 O.R. TO BE VACATED/RELINQUISHED