

**EXHIBIT "A"**

**EXPLANATION:** THIS DESCRIPTION REPRESENTS THE PUBLIC UTILITIES AS RESERVED IN AN ORDER OF VACATION TO BE RELINQUISHED, IN SUPPORT OF THE SARGEM PROJECT.

**DESCRIPTION**

ALL OF THE PUBLIC UTILITIES AS RESERVED IN THAT CERTAIN "ORDER OF THE CITY COUNCIL OF THE CITY OF NORTH LAS VEGAS, NEVADA, VACATING AND RECONVEYING RIGHT-OF-WAY", RECORDED OCTOBER 10, 1995 IN BOOK 951010, AS INSTRUMENT NO. 01159 ON FILE AT THE CLARK COUNTY, NEVADA RECORDER'S OFFICE.


(SEE EXHIBIT "B" ATTACHED HERETO AND BY THIS REFERENCE MADE A PART HEREOF)

RUSTY A. WONDERS, PLS  
PROFESSIONAL LAND SURVEYOR  
NEVADA LICENSE NO. 19751



2/17/22  
Exp. 6/30/22

EXHIBIT "B" TO ACCOMPANY DESCRIPTION

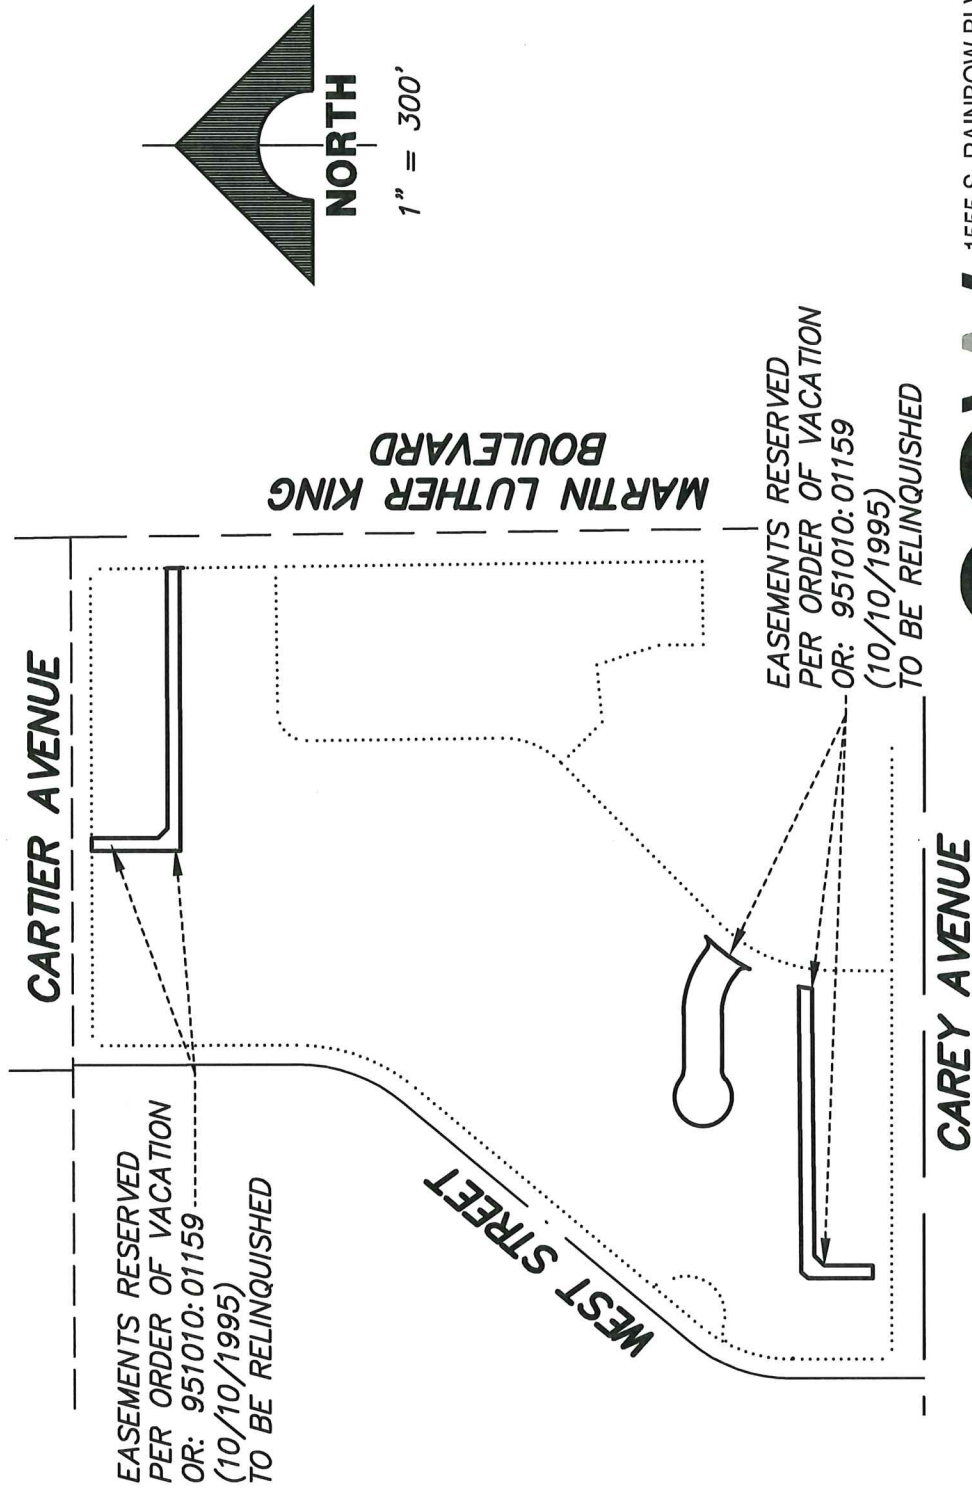

1555 S. RAINBOW BLVD.  
LAS VEGAS, NV 89146  
T: 702.804.2000  
F: 702.804.2299  
gcwengineering.com

**GCW**  
ENGINEERS & SURVEYORS