



2727 SOUTH RAINBOW BOULEVARD *
LAS VEGAS, NEVADA 89146-5148 PHONE 702-873-7550 * FAX 702-362-2597

EXHIBIT "A"

W.O. 8173
October 27, 2022
BY: CTR
P.R. BY: TZ
APN 124-16-611-001
& 124-16-611-004
PAGE 1 OF 3




**LEGAL DESCRIPTION
UTILITY EASEMENT TO BE VACATED**

UTILITY EASEMENT

BEING ALL OF THAT UTILITY EASEMENT GRANTED TO THE CITY OF NORTH LAS VEGAS PER THAT CERTAIN DOCUMENT TITLED "UTILITY EASEMENT" ON FILE IN THE OFFICE OF THE COUNTY RECORDER, CLARK COUNTY, NEVADA IN BOOK 20210408, INSTRUMENT NUMBER 0001495, RECORDED APRIL 08, 2021.

G:\8173\Mapping\Vacation Map\8173 VAC.doc
G:\8173\Mapping\Vacation Map\8173 Vac.dwg (VAC01)

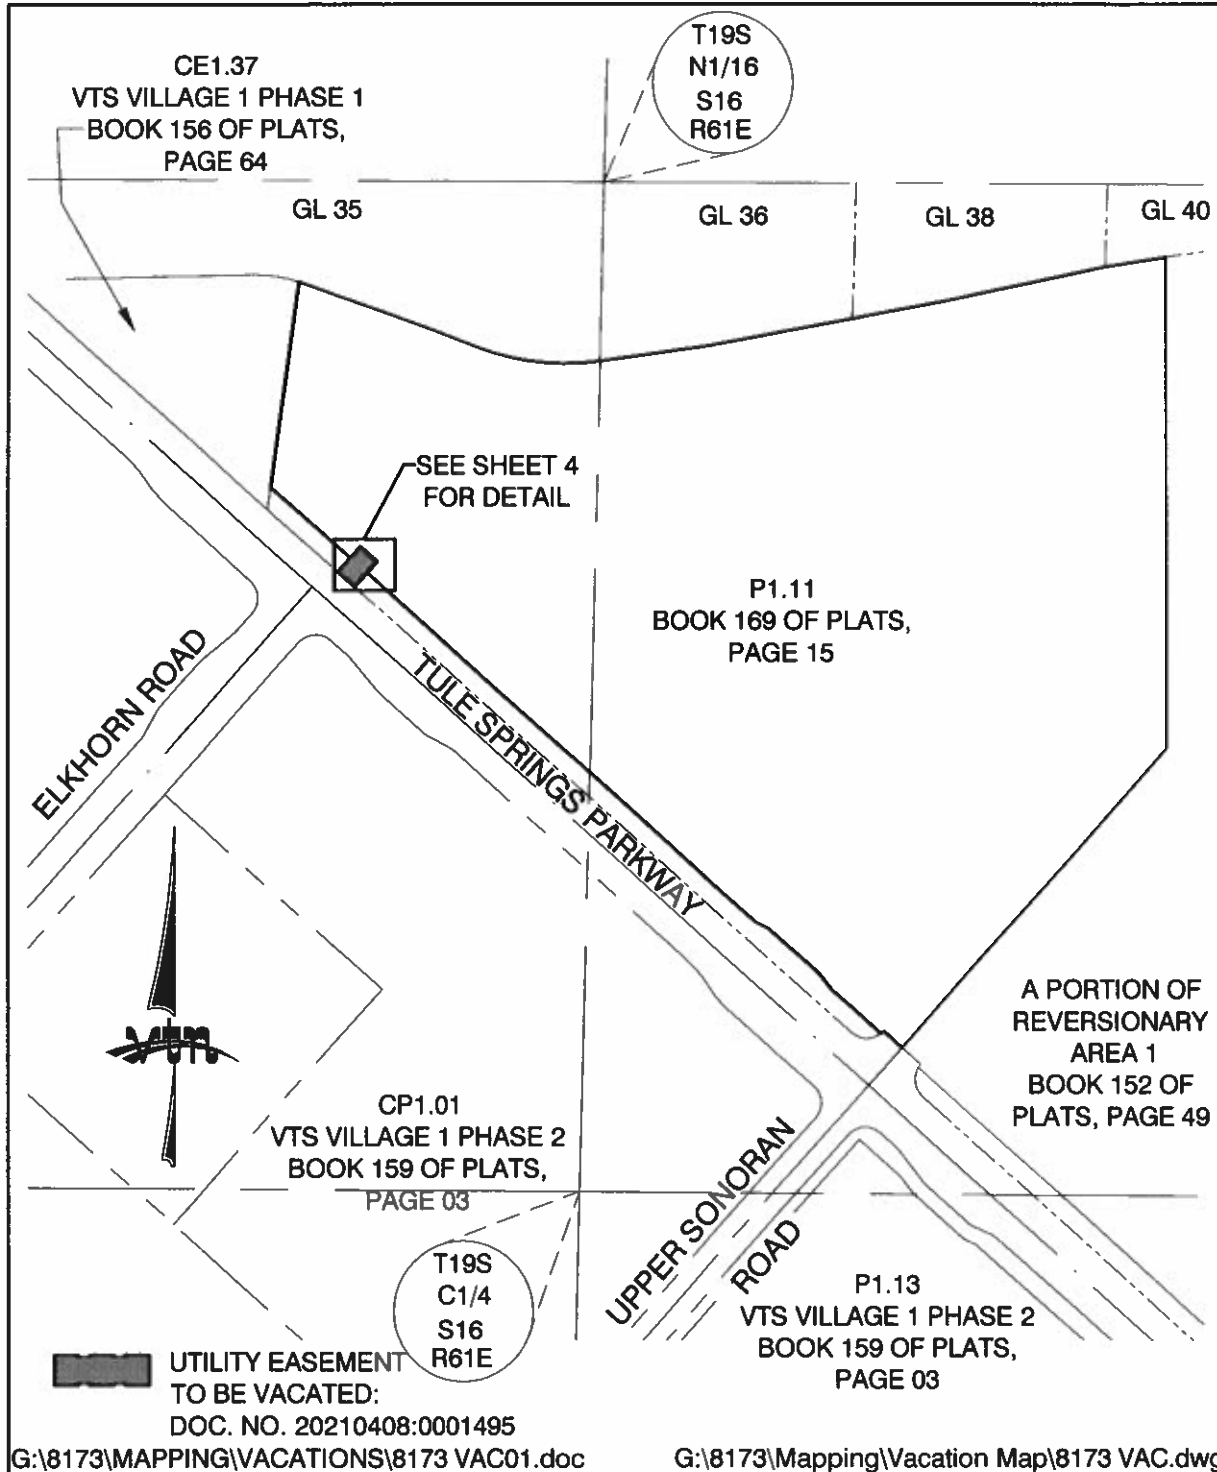


vtm

2727 SOUTH RAINBOW BOULEVARD
LAS VEGAS, NV 89146-5148

**EXHIBIT TO ACCOMPANY
LEGAL DESCRIPTION**


**PUBLIC UTILITY EASEMENT
RELINQUISHMENT**

SCALE	HORZ. 1" = 250'
	VERT.
W.O. NO.	8173
DRAWN BY:	
DATE:	10/2022
SHEET 2 OF 3	

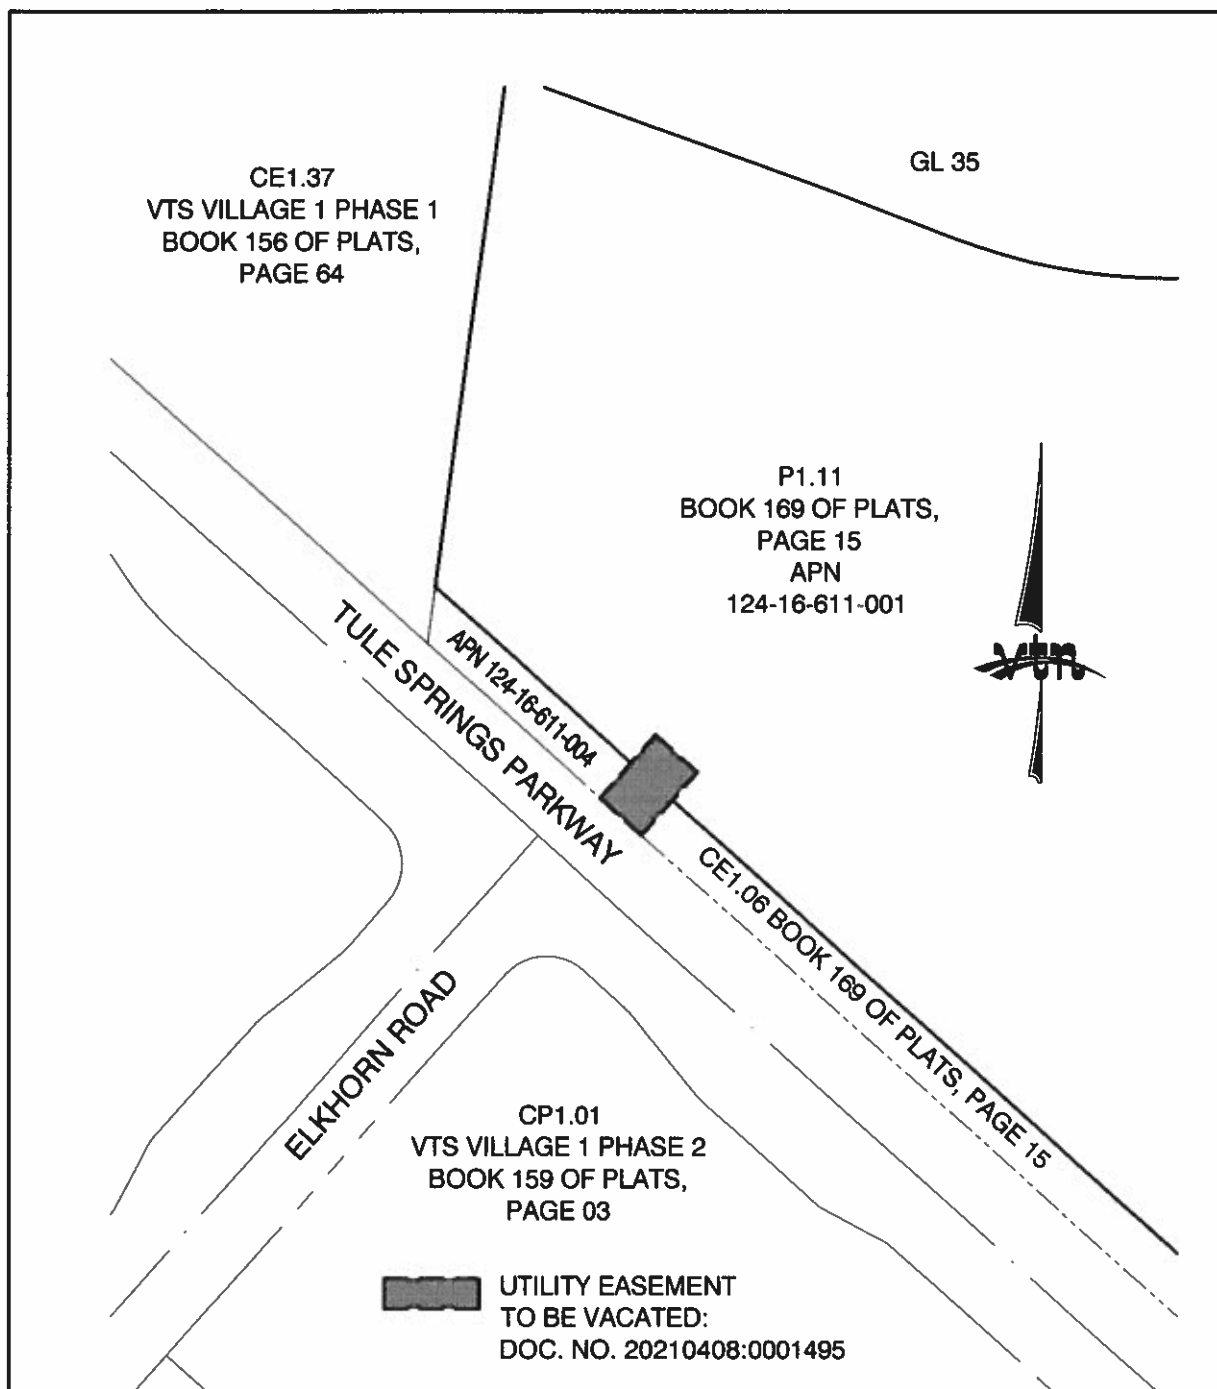

G:\8173\MAPPING\VACATIONS\8173 VAC01.doc

G:\8173\Mapping\Vacation Map\8173 VAC.dwg

 2727 SOUTH RAINBOW BOULEVARD LAS VEGAS, NV 89146-5148	EXHIBIT TO ACCOMPANY LEGAL DESCRIPTION	SCALE	HORZ. 1" = 100'
			VERT.
	PUBLIC UTILITY EASEMENT RELINQUISHMENT	W.O. NO.	8173
		DRAWN BY:	
		DATE:	10/2022
		SHEET	3 OF 3